


**DRAWING NAME**


**Synapse Training - PM 6-706**

**LEGEND**

- 1 - PC057
- 2 - PC058
- 3 - PC059
- 4 - PC060
- 5 - PC061
- 6 - PC062
- 7 - PC063
- 8 - PC064

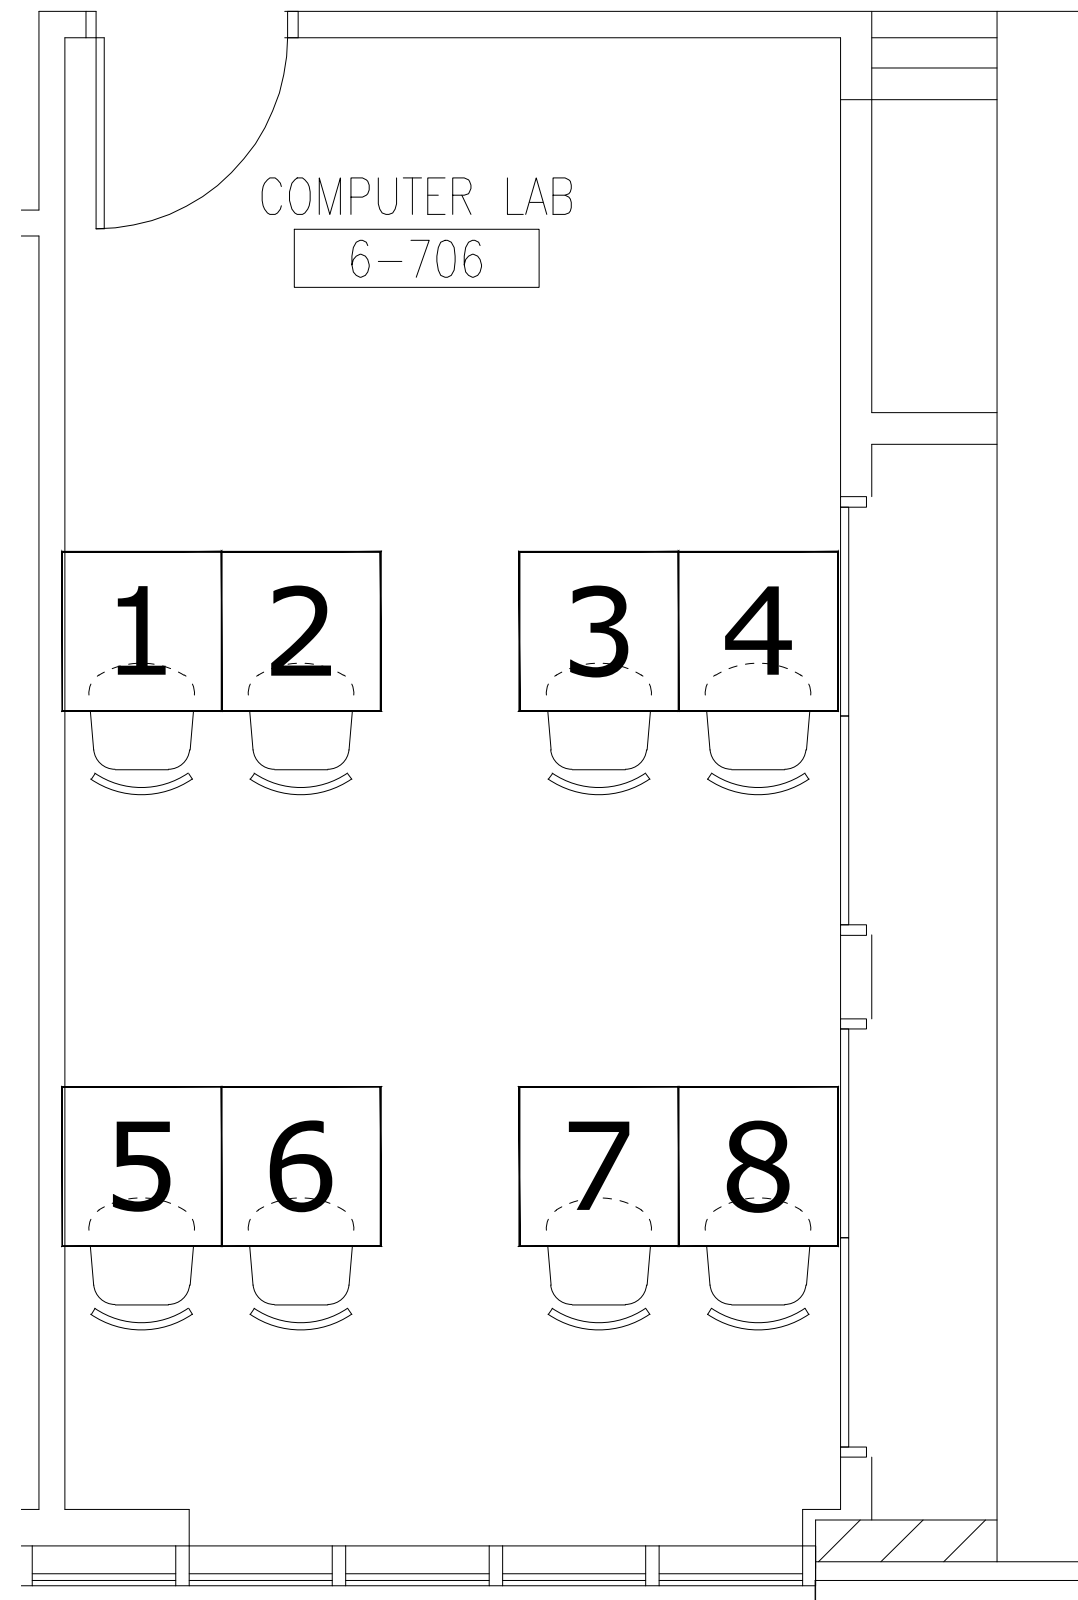

**KEY PLAN**

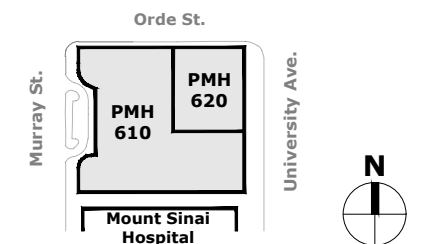

**SITE - BUILDING/WING**  
 Princess Margaret Cancer Centre  
 610/620 University Avenue

**LEVEL**  
 610-6th  
 620-7th

**FILE NAME**  
 PMH\_fp06\_620-07

**SCALE**  
 N.T.S.

**UHN FM-PRO**  
 Facilities Management -  
 Planning, Redevelopment & Operations

**DATE**  
 Dec-20