


**DRAWING NAME**


**Synapse Training - LC B12**

**LEGEND**

- 1 - PC073
- 2 - PC074
- 3 - PC075
- 4 - PC076
- 5 - PC077
- 6 - PC078
- 7 - PC079

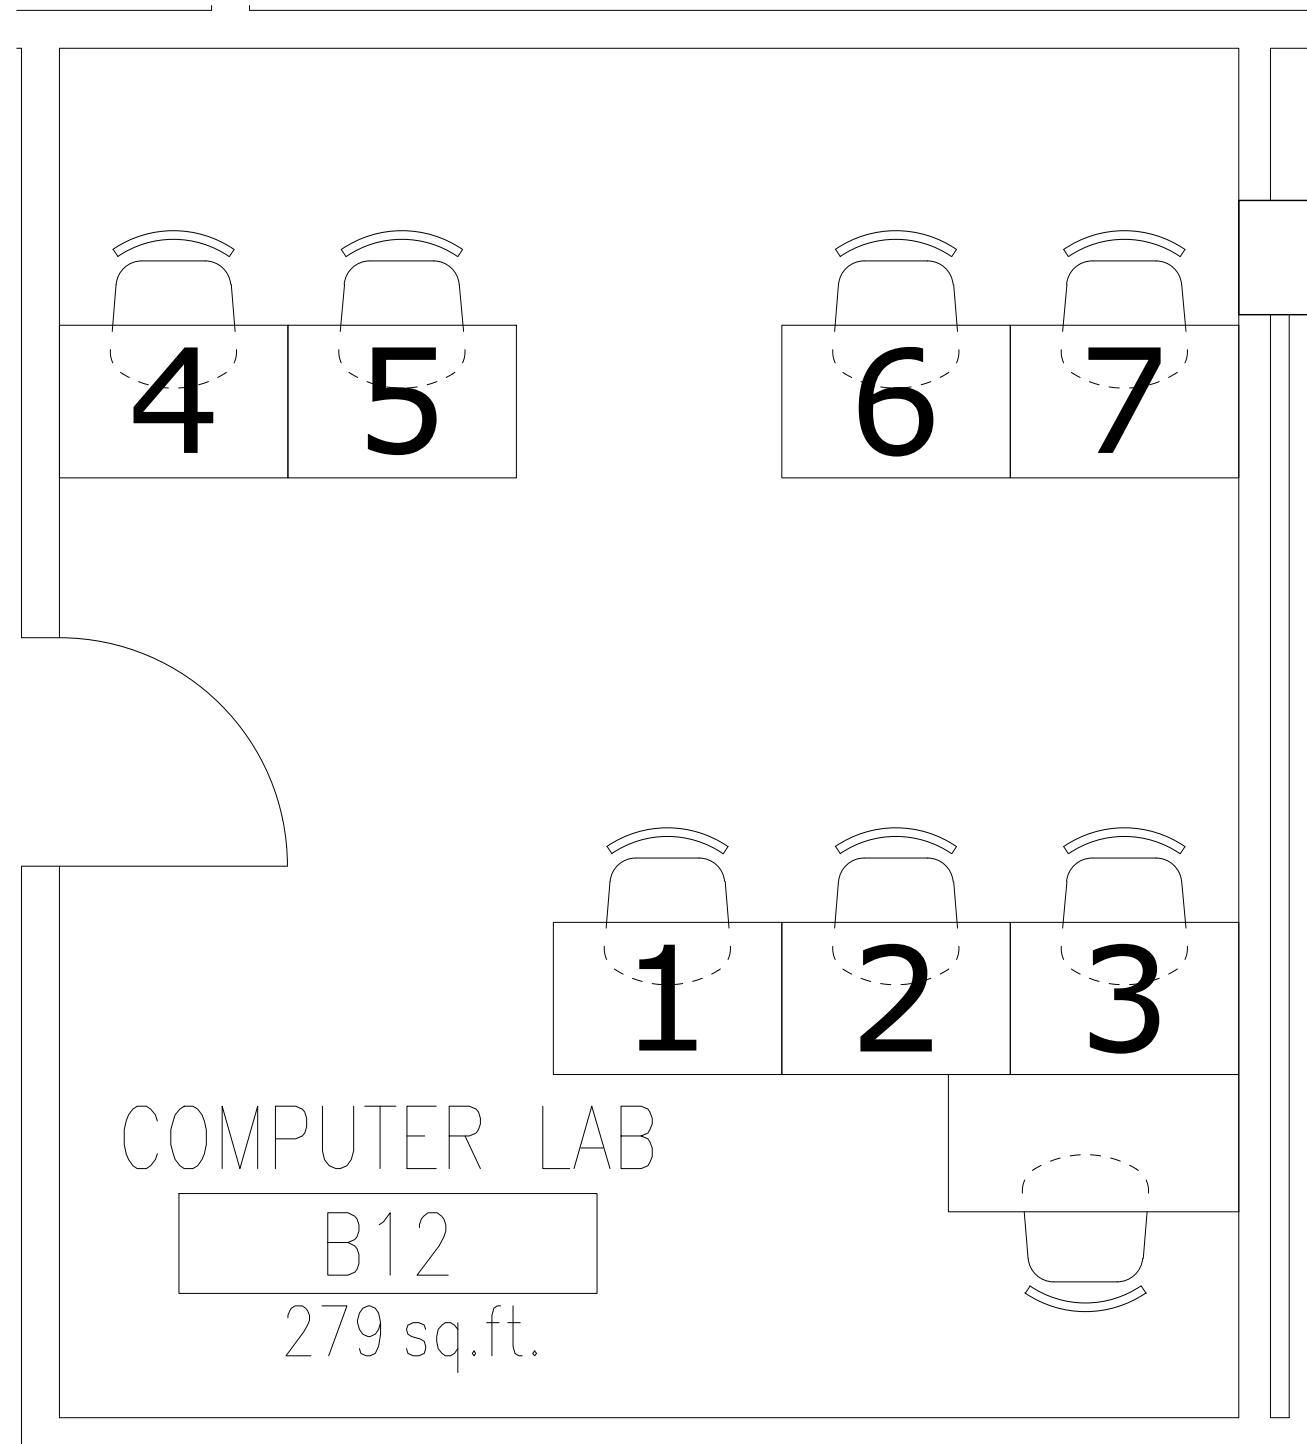

**KEY PLAN**

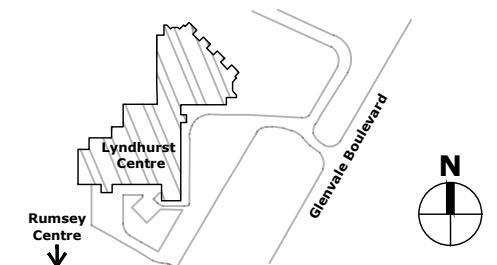

<b>SITE - BUILDING/WING</b> Toronto Rehab Institute Lyndhurst Centre 520 Sutherland Drive	<b>LEVEL</b> 0B
<b>FILE NAME</b> TRI-LC_fp0B	<b>SCALE</b> N.T.S.
<b>UHN FM-PRO</b> Facilities Management - Planning, Redevelopment & Operations	<b>DATE</b> Feb-22