


DRAWING NAME

Synapse Training - 3WW438A

LEGEND

- 1 - PC114
- 2 - PC115
- 3 - PC116
- 4 - PC117
- 5 - PC118
- 6 - PC119
- 7 - PC120
- 8 - PC121

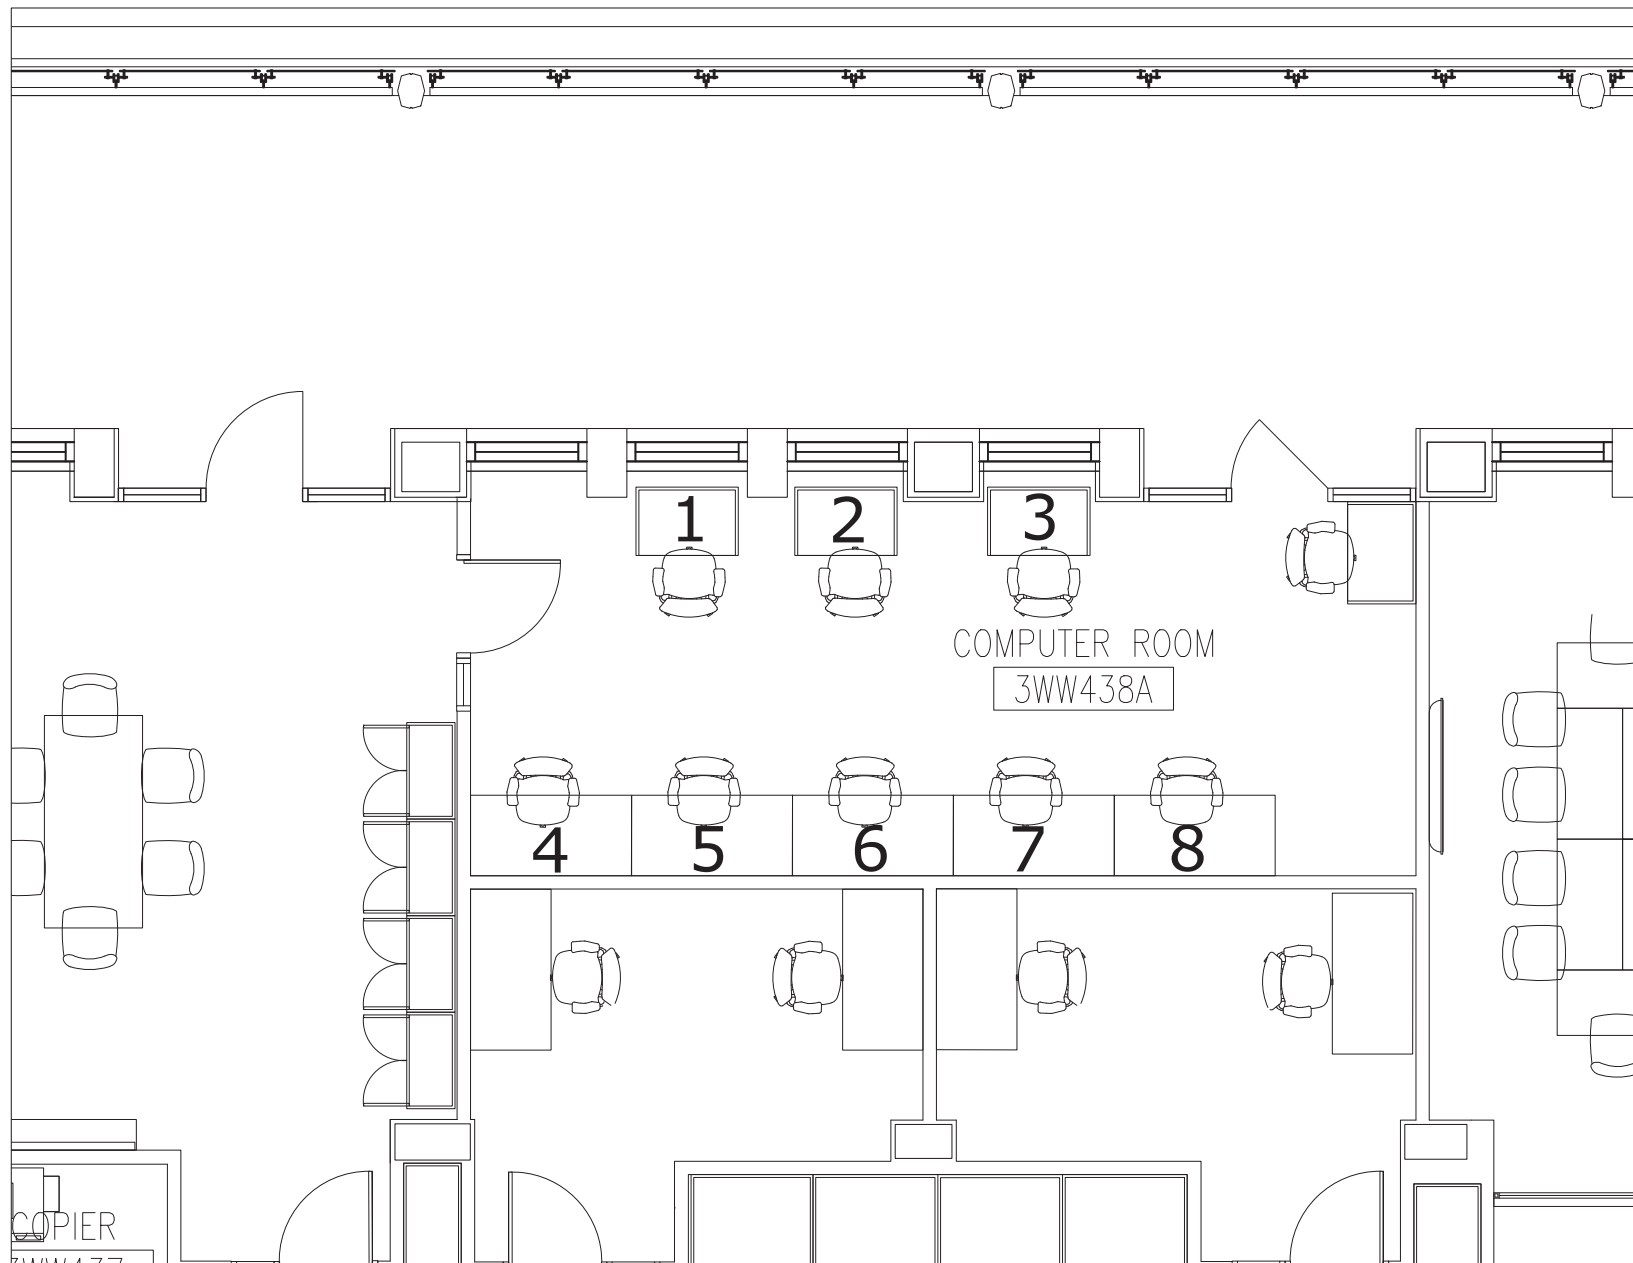

KEY PLAN



SITE - BUILDING/WING
 Toronto Western Hospital
 399 Bathurst Street
 West Wing

LEVEL
 3rd

FILE NAME
 twh_fp03

SCALE
 N.T.S.

UHN FM-PRO
 Facilities Management -
 Planning, Redevelopment & Operations

DATE
 Oct-22